


1855 HWY 109  
 WILDWOOD, MO 63038  
 PHONE: (636) 458-9202  
 FAX: (636) 458-128  
 www.passiglia.com

**PASSIGLIA'S**  
 NURSERY & GARDEN CENTER

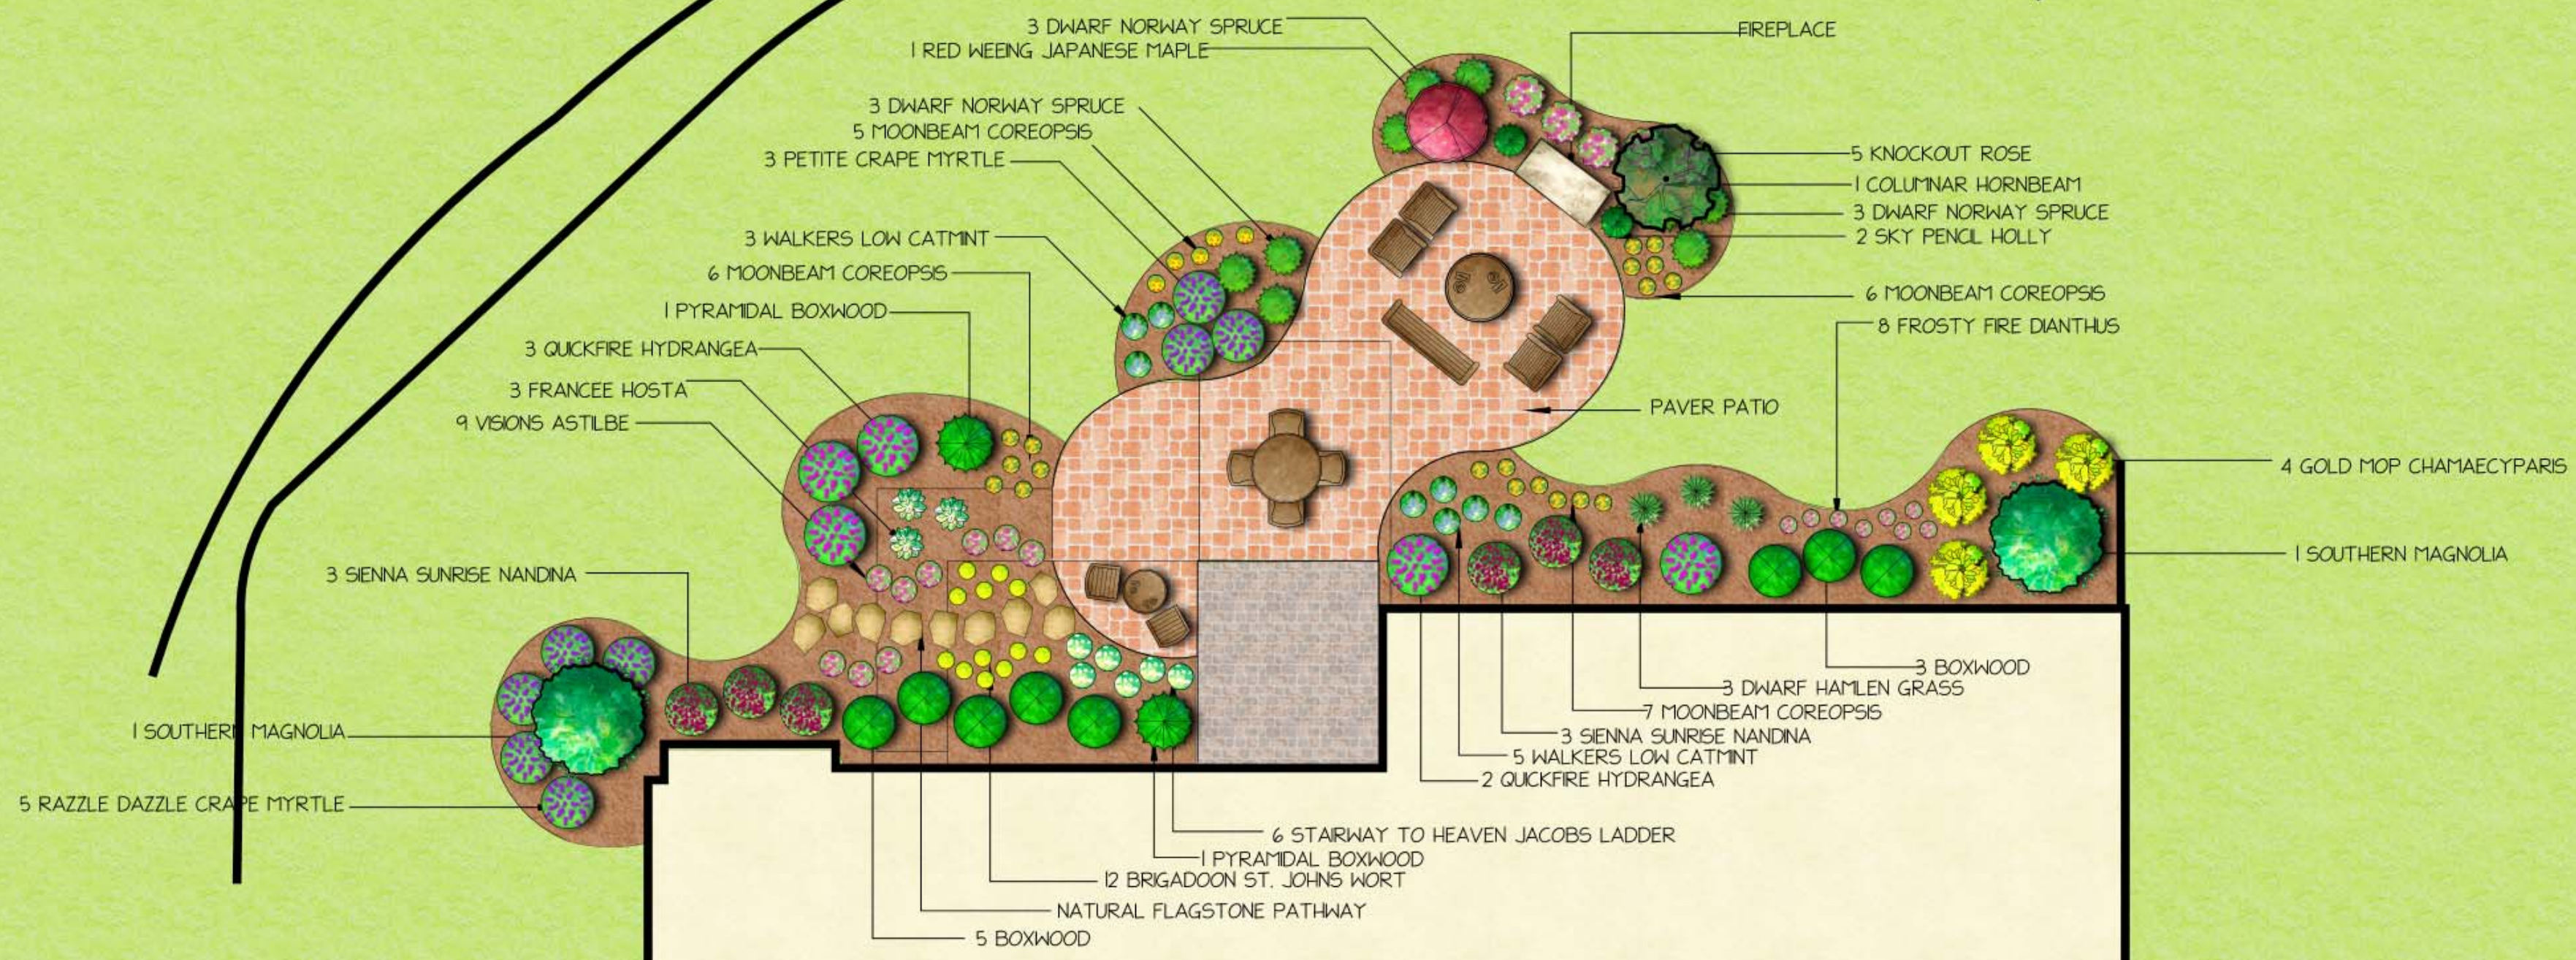

LANDSCAPE PLAN

DESIGNED BY:  
**C. KNOERNSCHLD**

CHECKED BY:  
**C. PASSIGLIA**

SCALE:  
**1" = 8'**

The document, including all information contained herein, is the exclusive and confidential property of Passiglia Nursery & Landscaping Company, Inc. The document and information are not to be copied, reproduced or delivered to others, in whole or in part, without the expressed written permission of Passiglia Nursery & Landscaping Company, Inc. The document is to be returned promptly to the Passiglia Nursery & Landscaping Company, Inc. after having served the purpose for which delivered.